



A N S I C H T V O N N O R D O S T

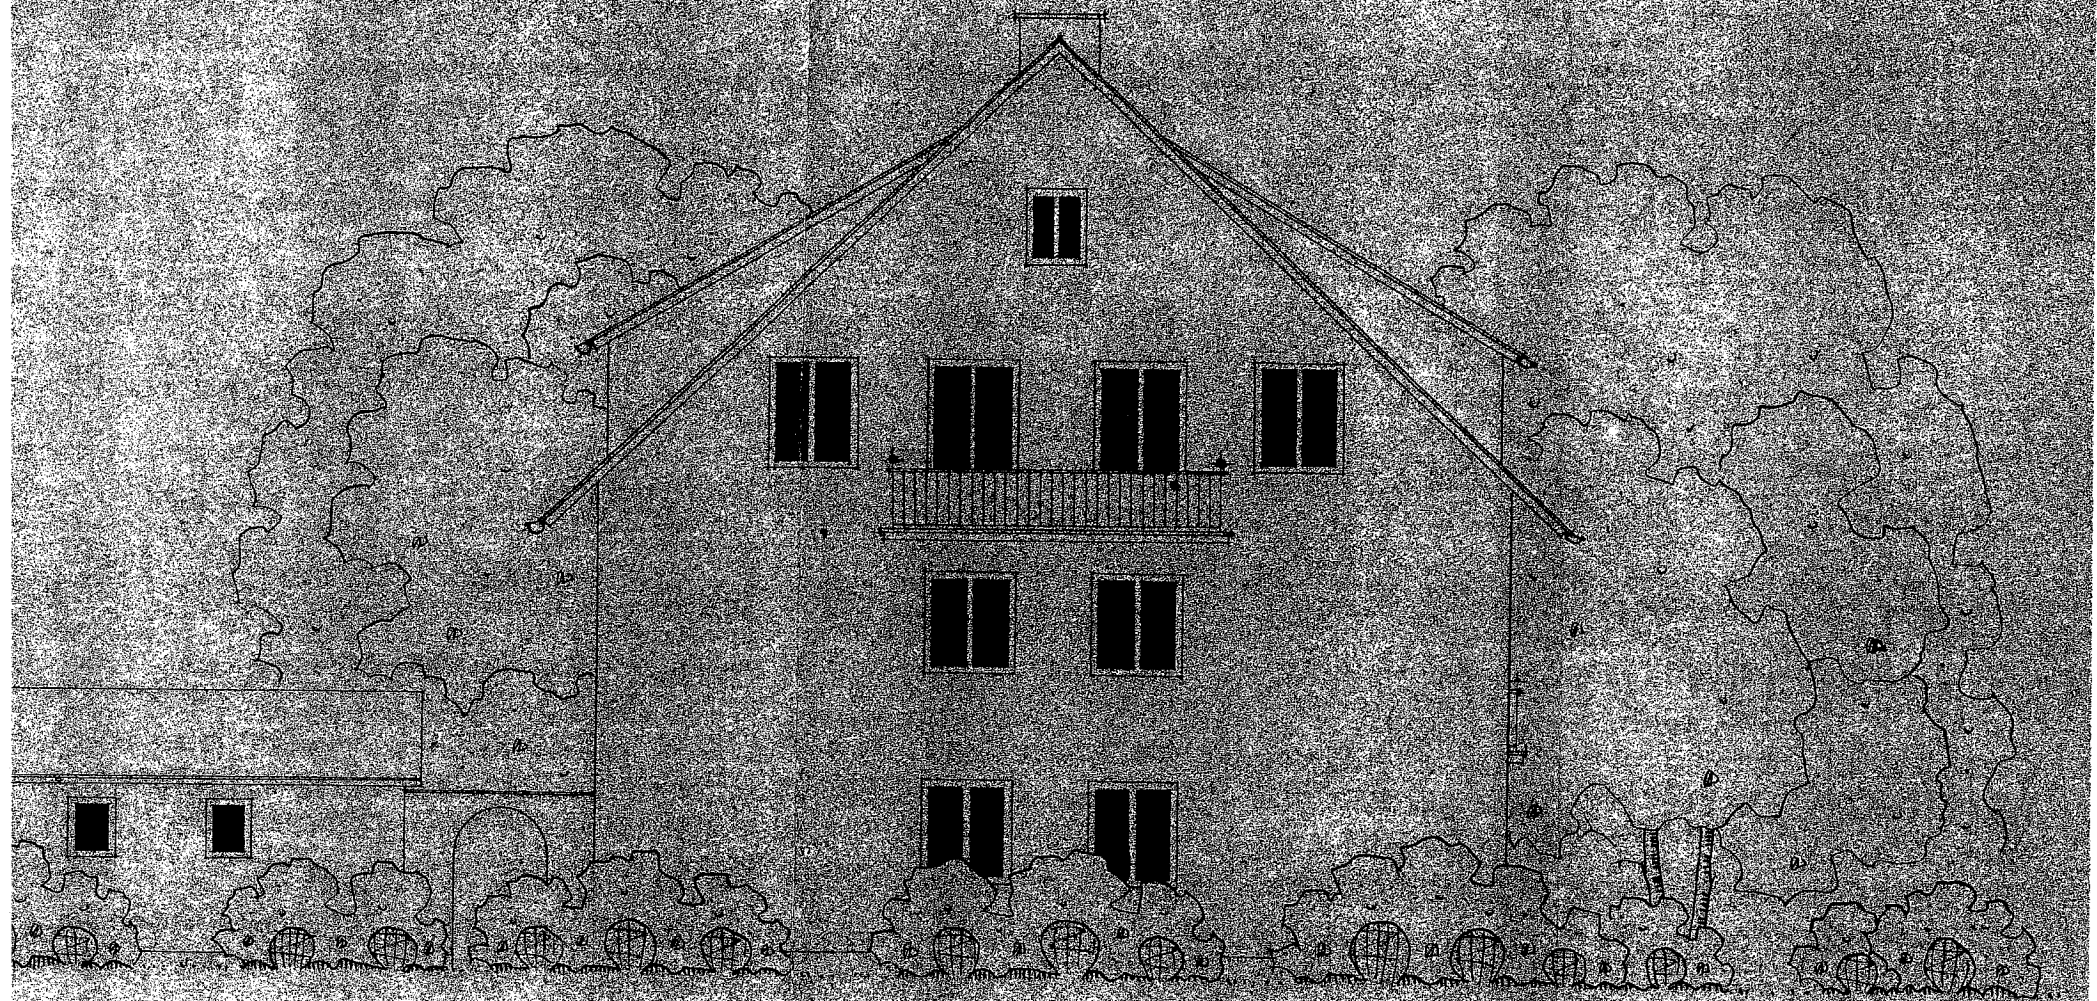


S I O U T V O Z Z O R O W E S T E N

Reesestr. 577


M E H R F A M I L I E N H A U S S C H O L Z B A D P U

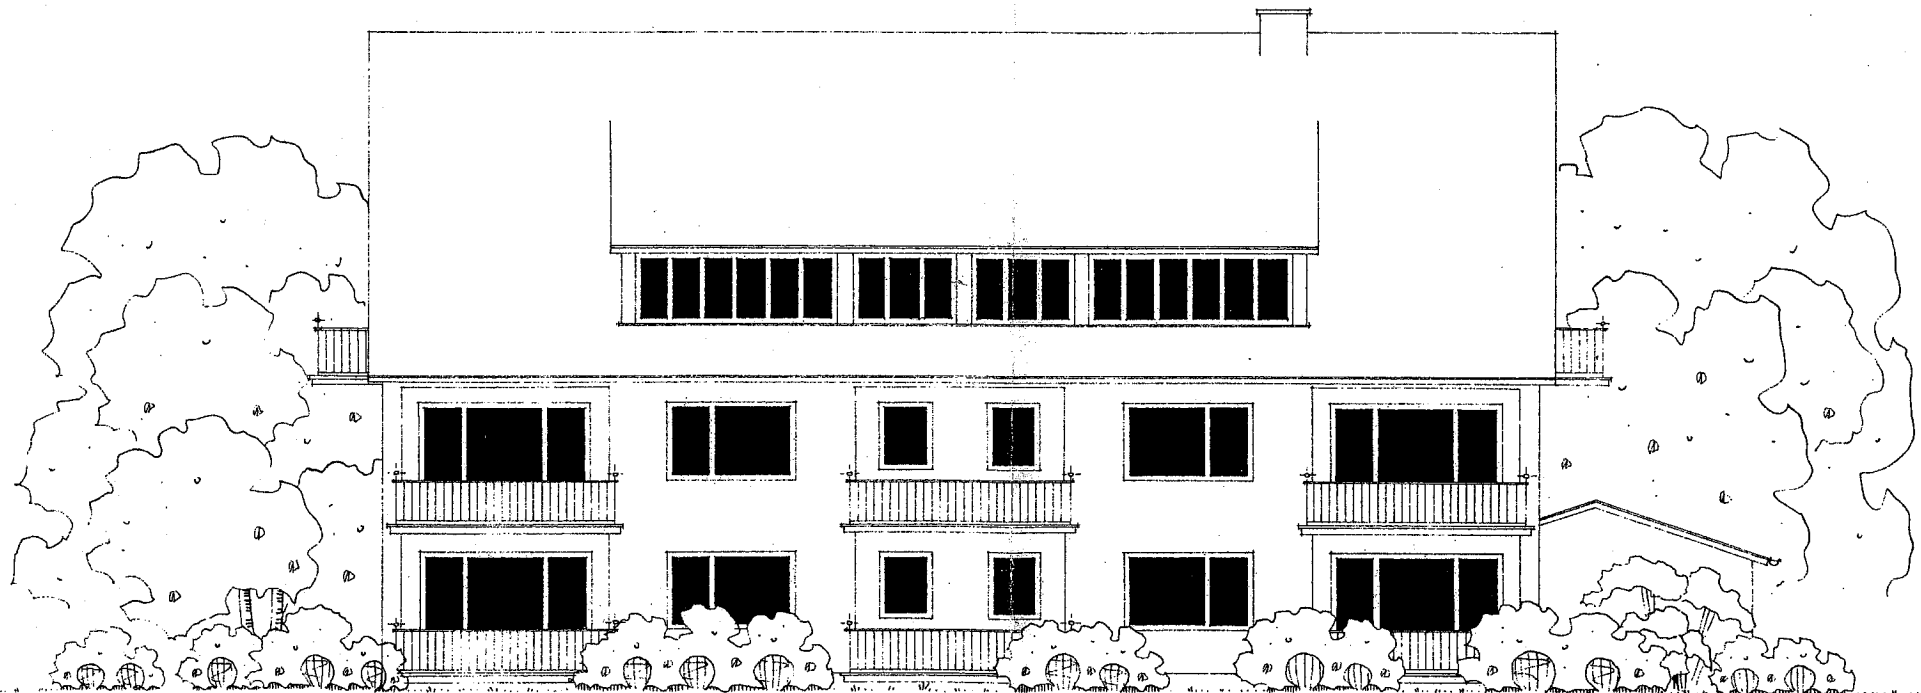

A N S I C H T V O N D E R F R A N K E S T R A S S E

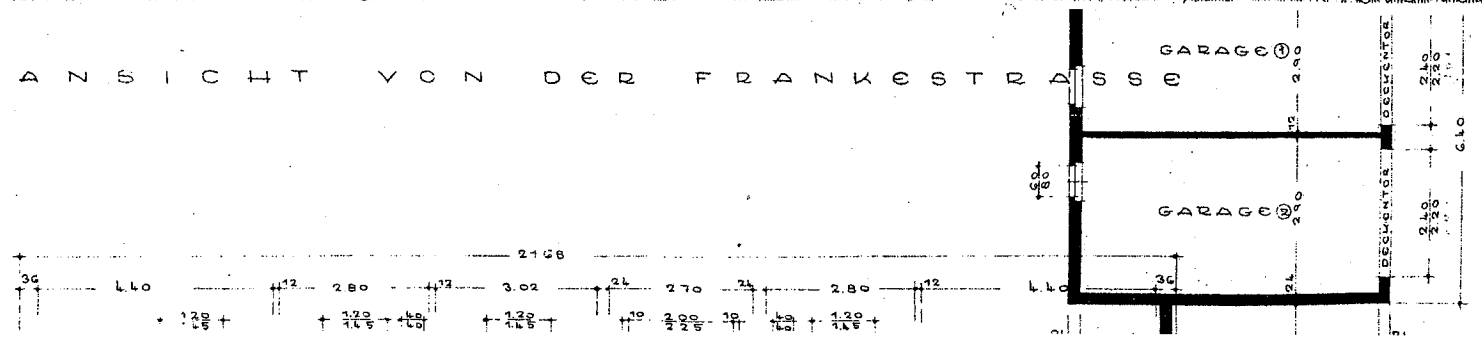


D P Y R M O N T R E E S E - E C K E - F R A N K E S T R A S S E .

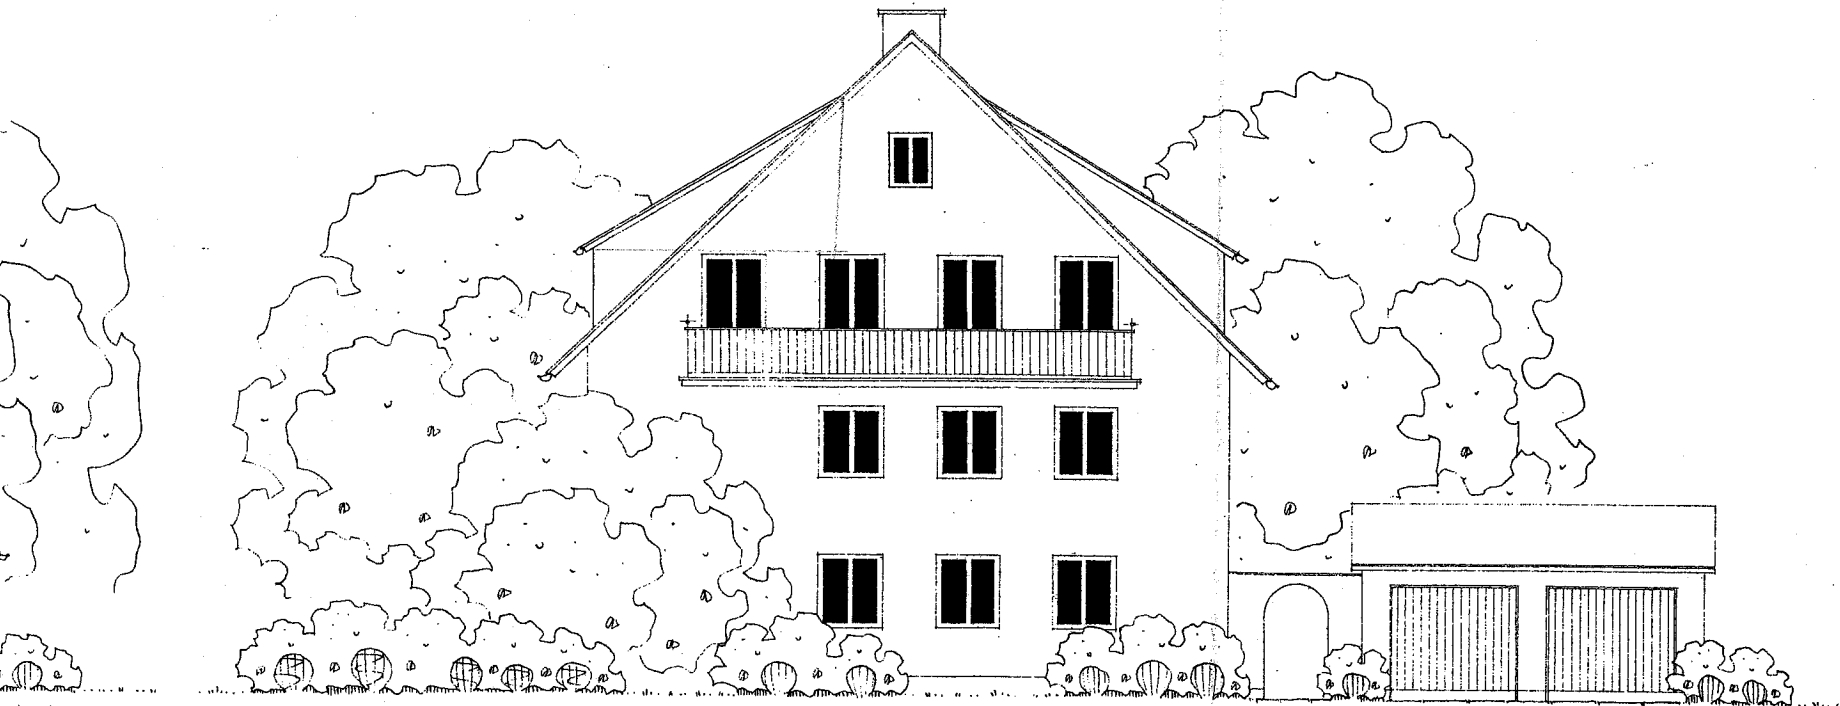

A N S I C H T V O N D E R R E E S E S T R A S S E


Reeseh. 5/7

Vertical scale markings on the left side of the drawing, including numbers 1, 2, 3, 4, 5, 6, 7 and the text 'G.L.C.'.

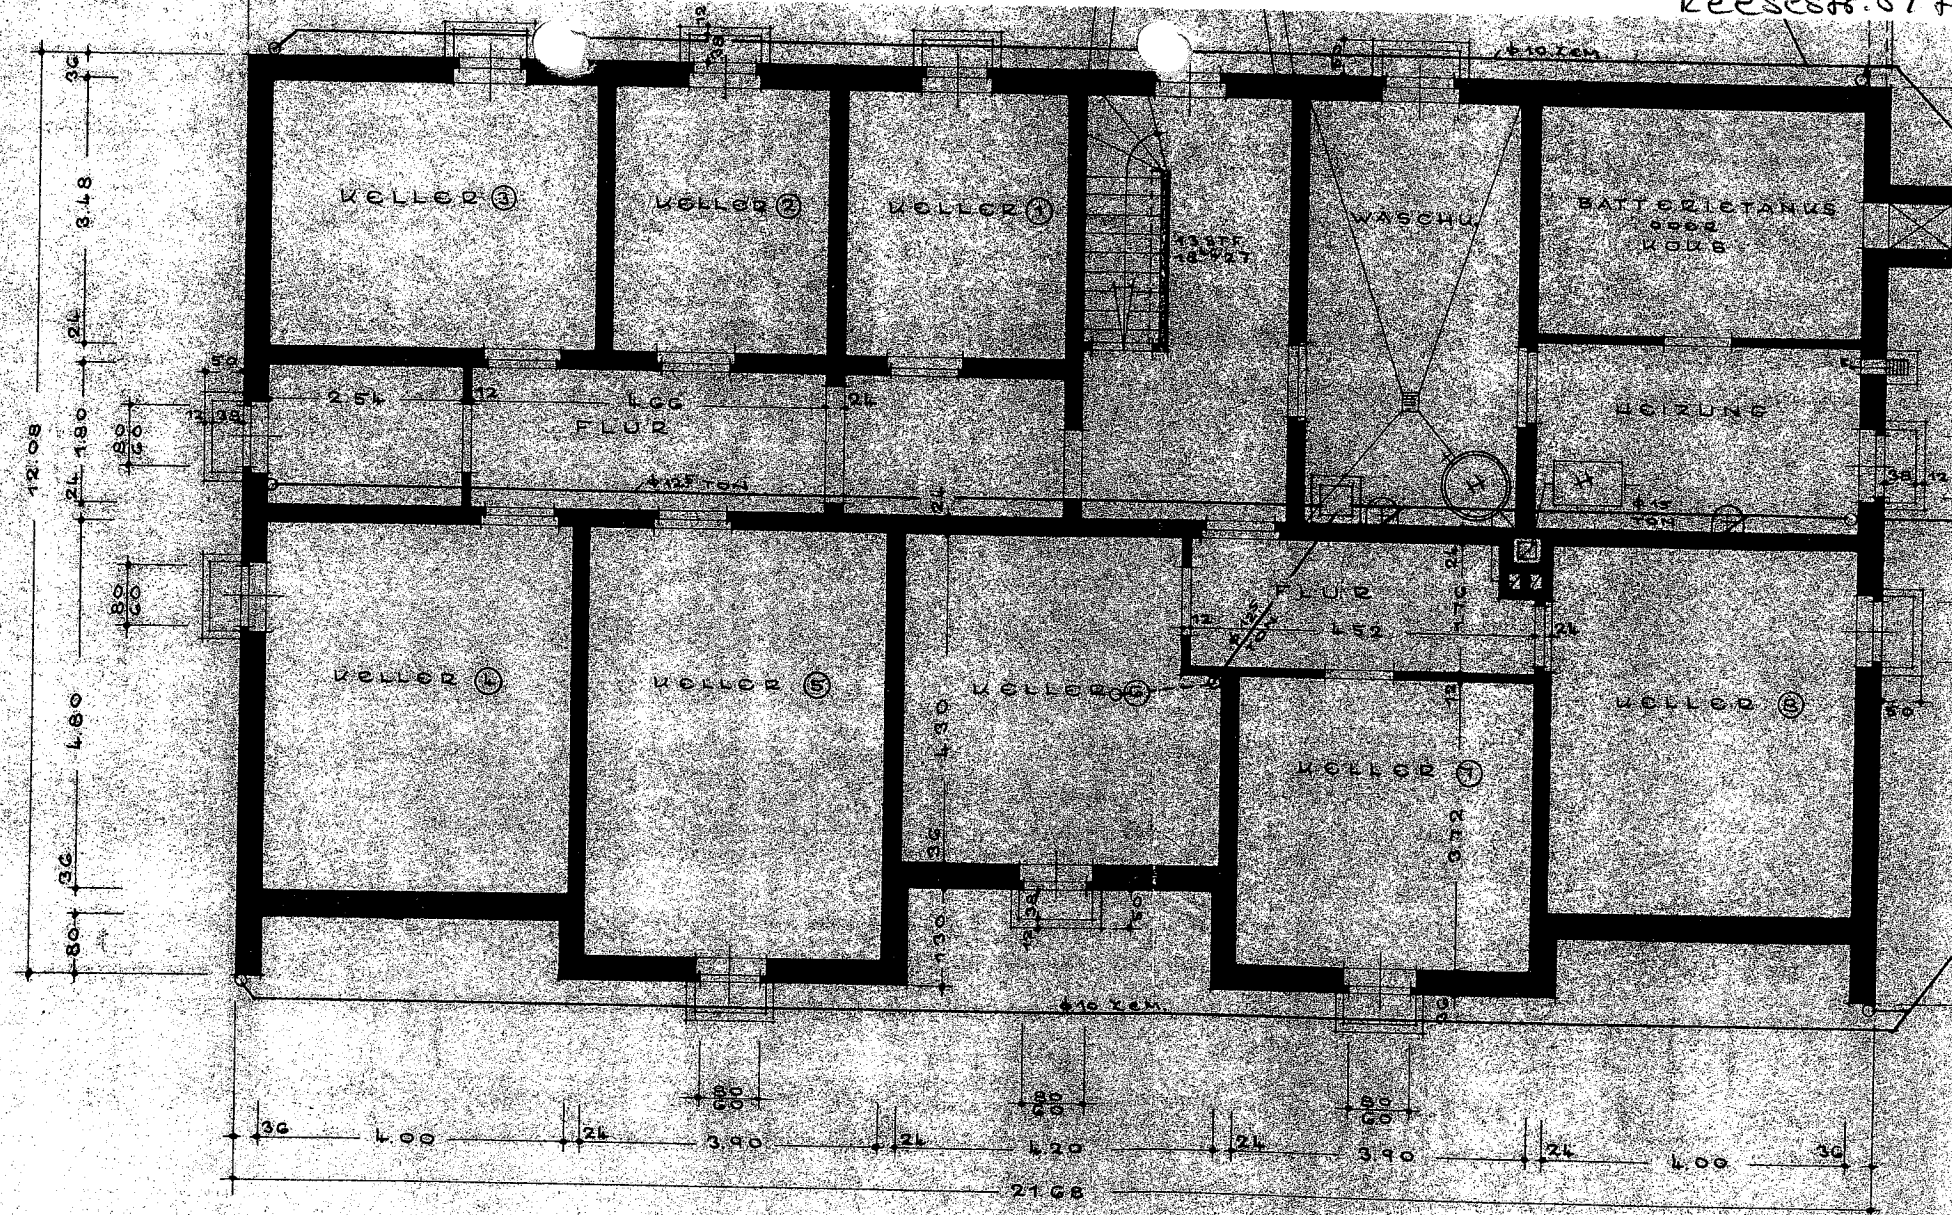

K E L L E R G E S C H O S S G R U N D R I S S

Keesstr. 57/4

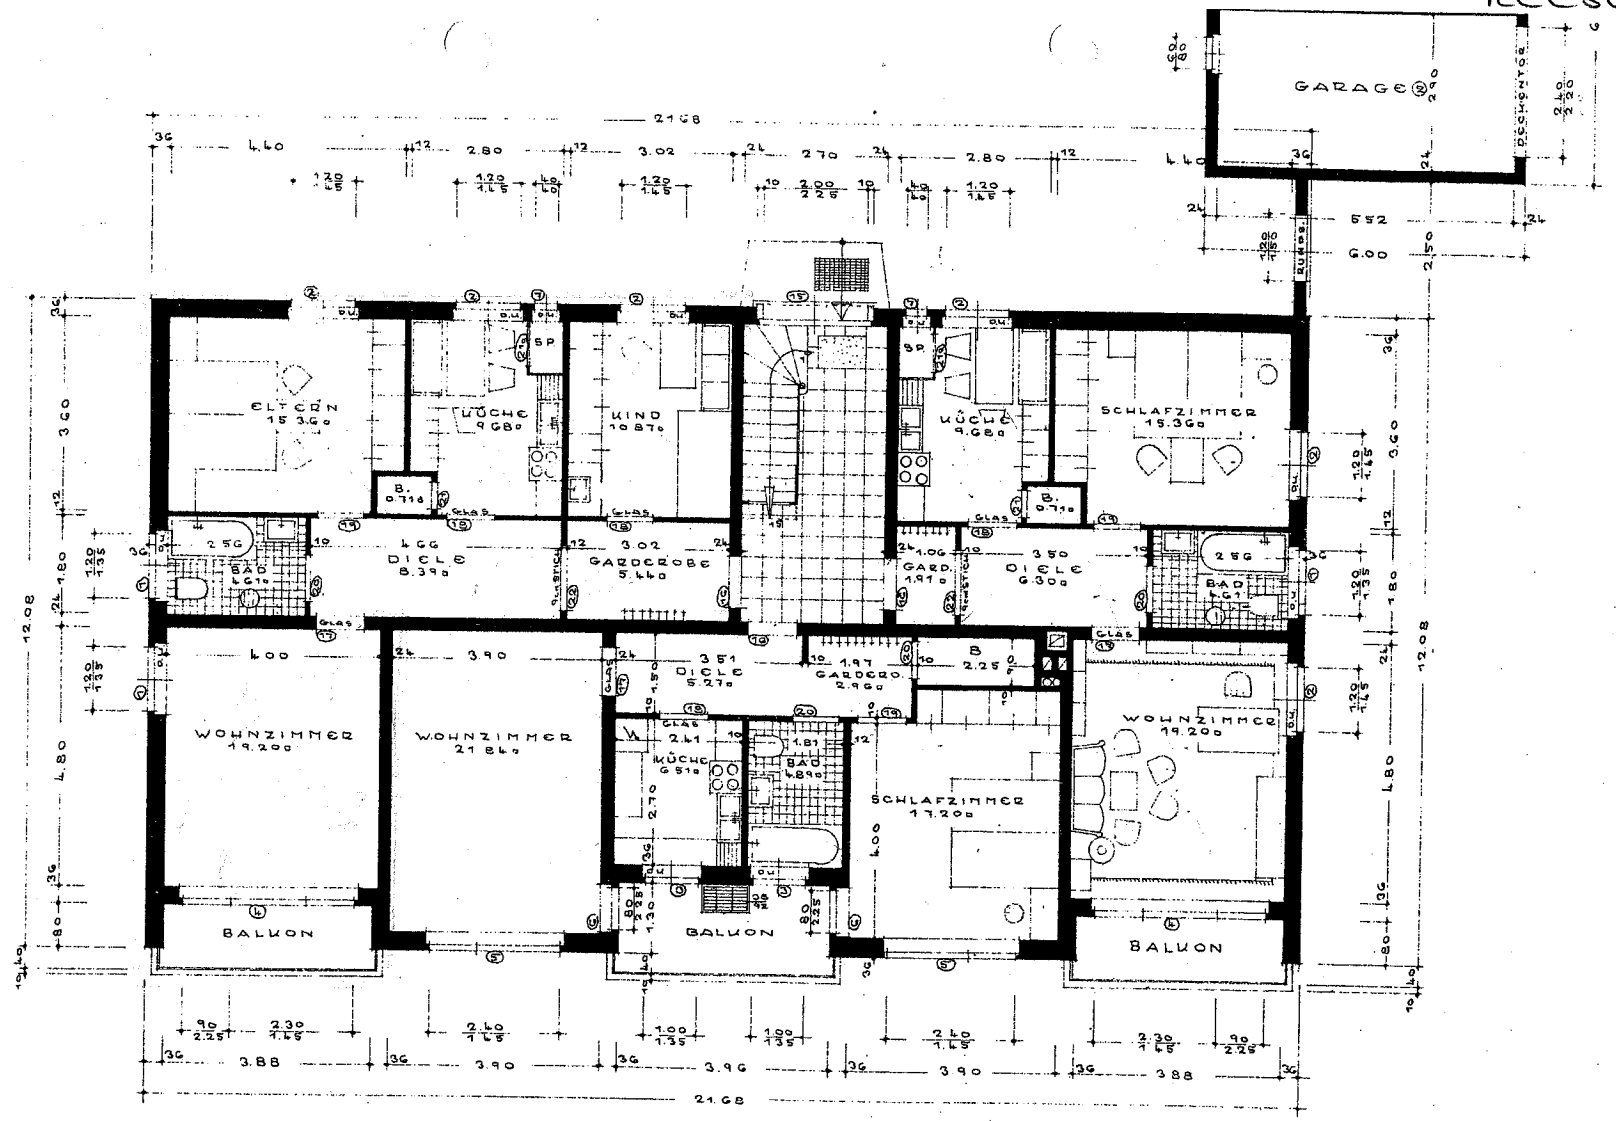

E R D G E S C H I O S S - G R U N D R I S S


B A D P U R M O N T D E N 10.5.62.

M 1:100

D E

Reesest. 5/7

Reesest. 5/7

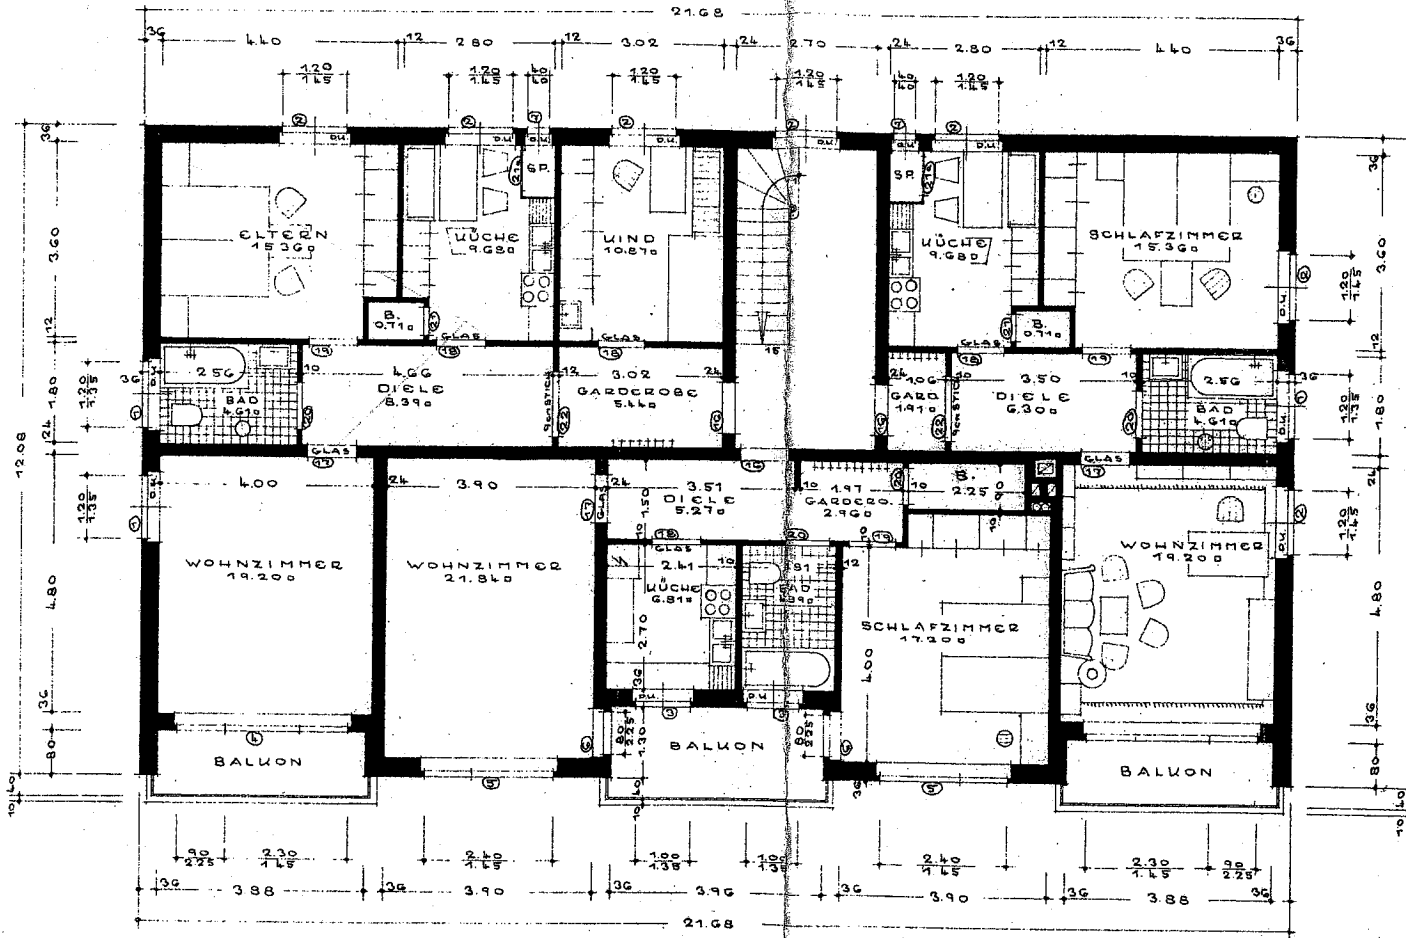

OBERGESCHOSS - GRUNDRISS


DER BAUHERR

DIE ARCHITEKTEN

Handwritten signature

LECHNER
 ARCHITEKTUR & STADTPLANUNG
 Lortzingstr. 24 · 32105 Bielefeld
 Fon 0521 6218210 Fax 8218210
 www.lechnerarchitektur.de

3 Zell
Handwritten signature

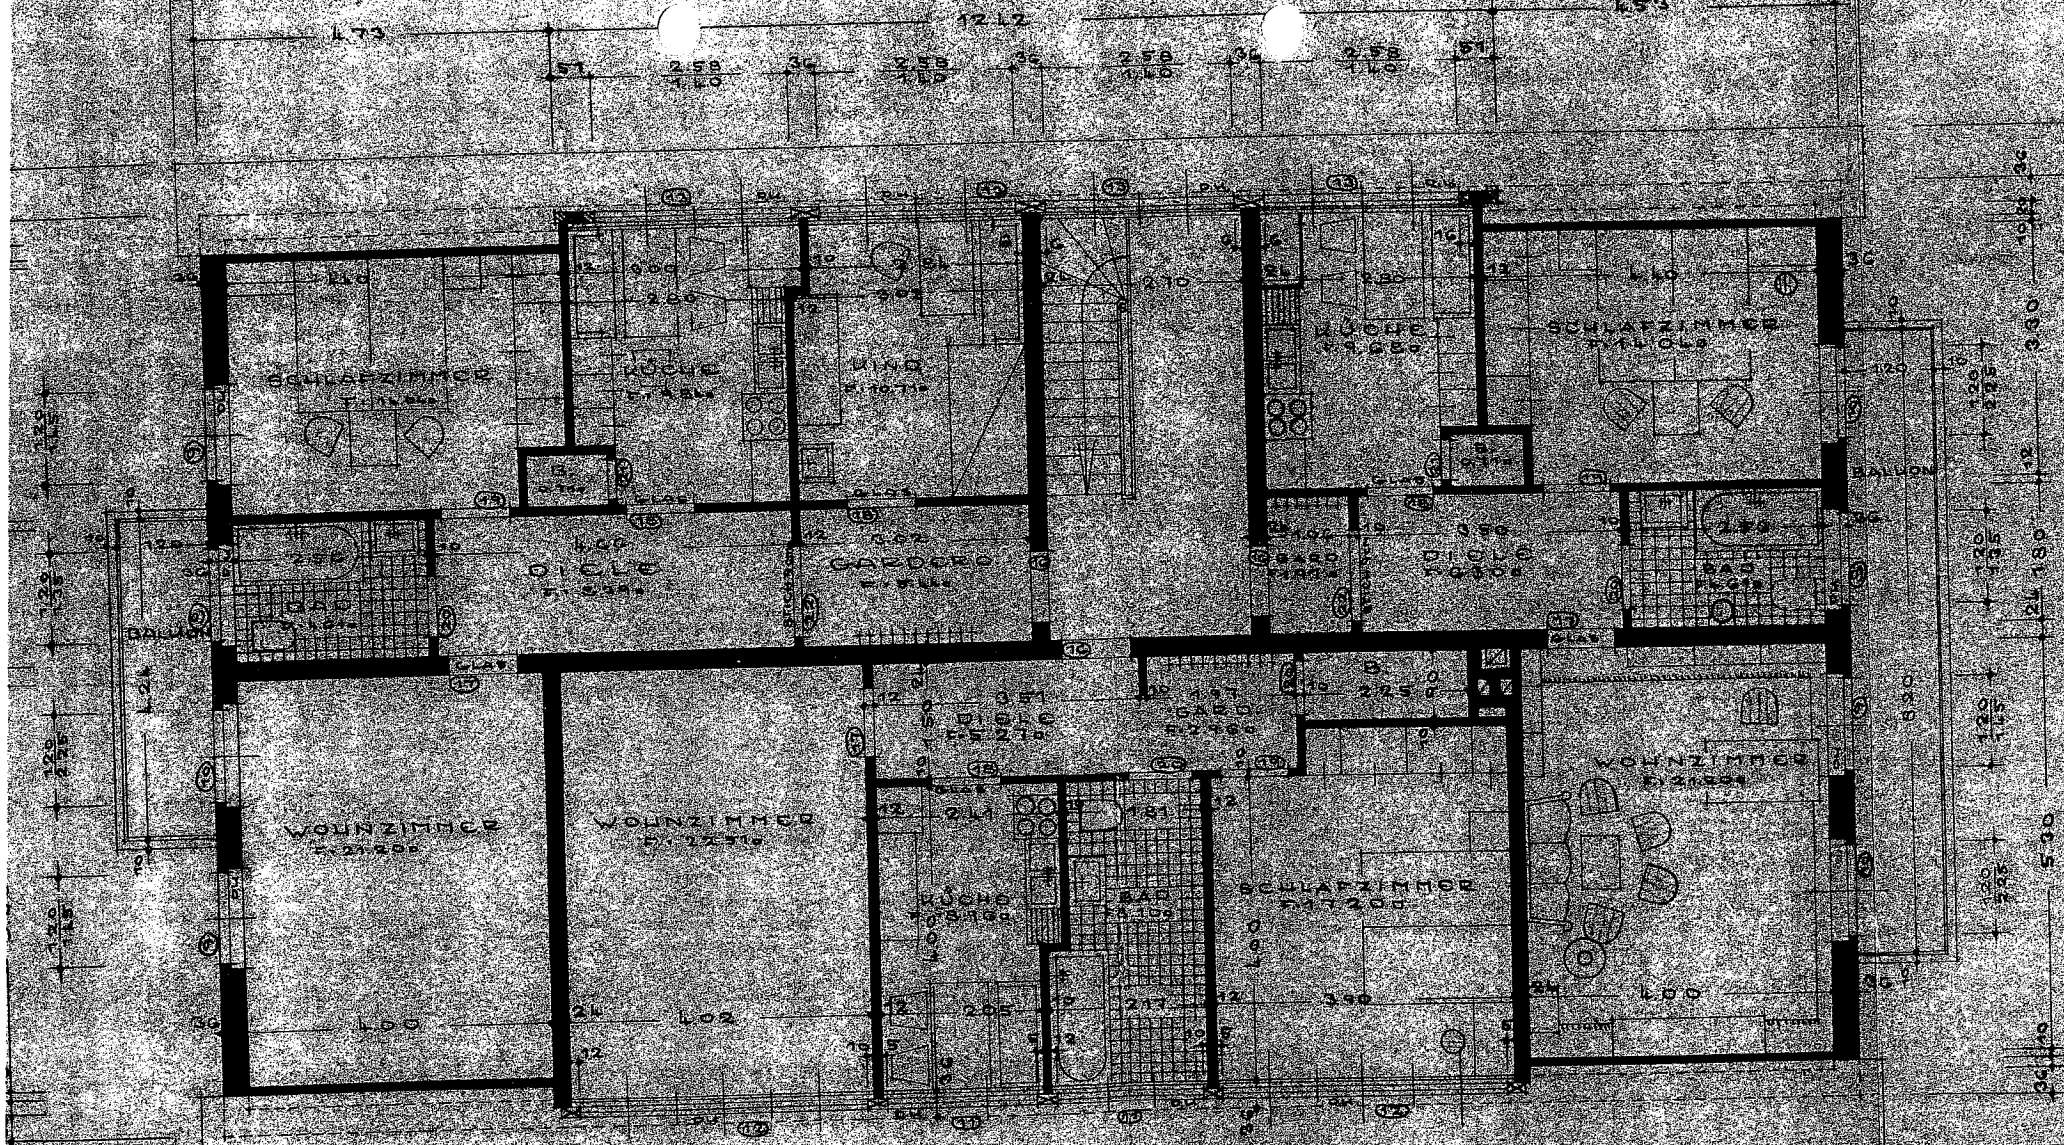

D A C H G E S C H L O S S I G E R U Z O R I S S